

2010 ERA Moxie Awards Gala

September 21 - 23, 2010
 Wynn Hotel & Casino
 Las Vegas, Nevada
 Margaux Room

- = Nominees Table
- = Sponsor Table
- = Reserved Table
- = Sold Table
- = Table Available for Purchase
- = General Seating Table



139 Campanelli Drive
 Middleborough, MA 02346
 Phone: 508.946.8500
 Fax: 508.923.1409


Account Executive: Gemma Cernetic

Revision Date: 09.07.10

Rev. # 05

Drawn By: Christine Smith

Scale: Fit to Page

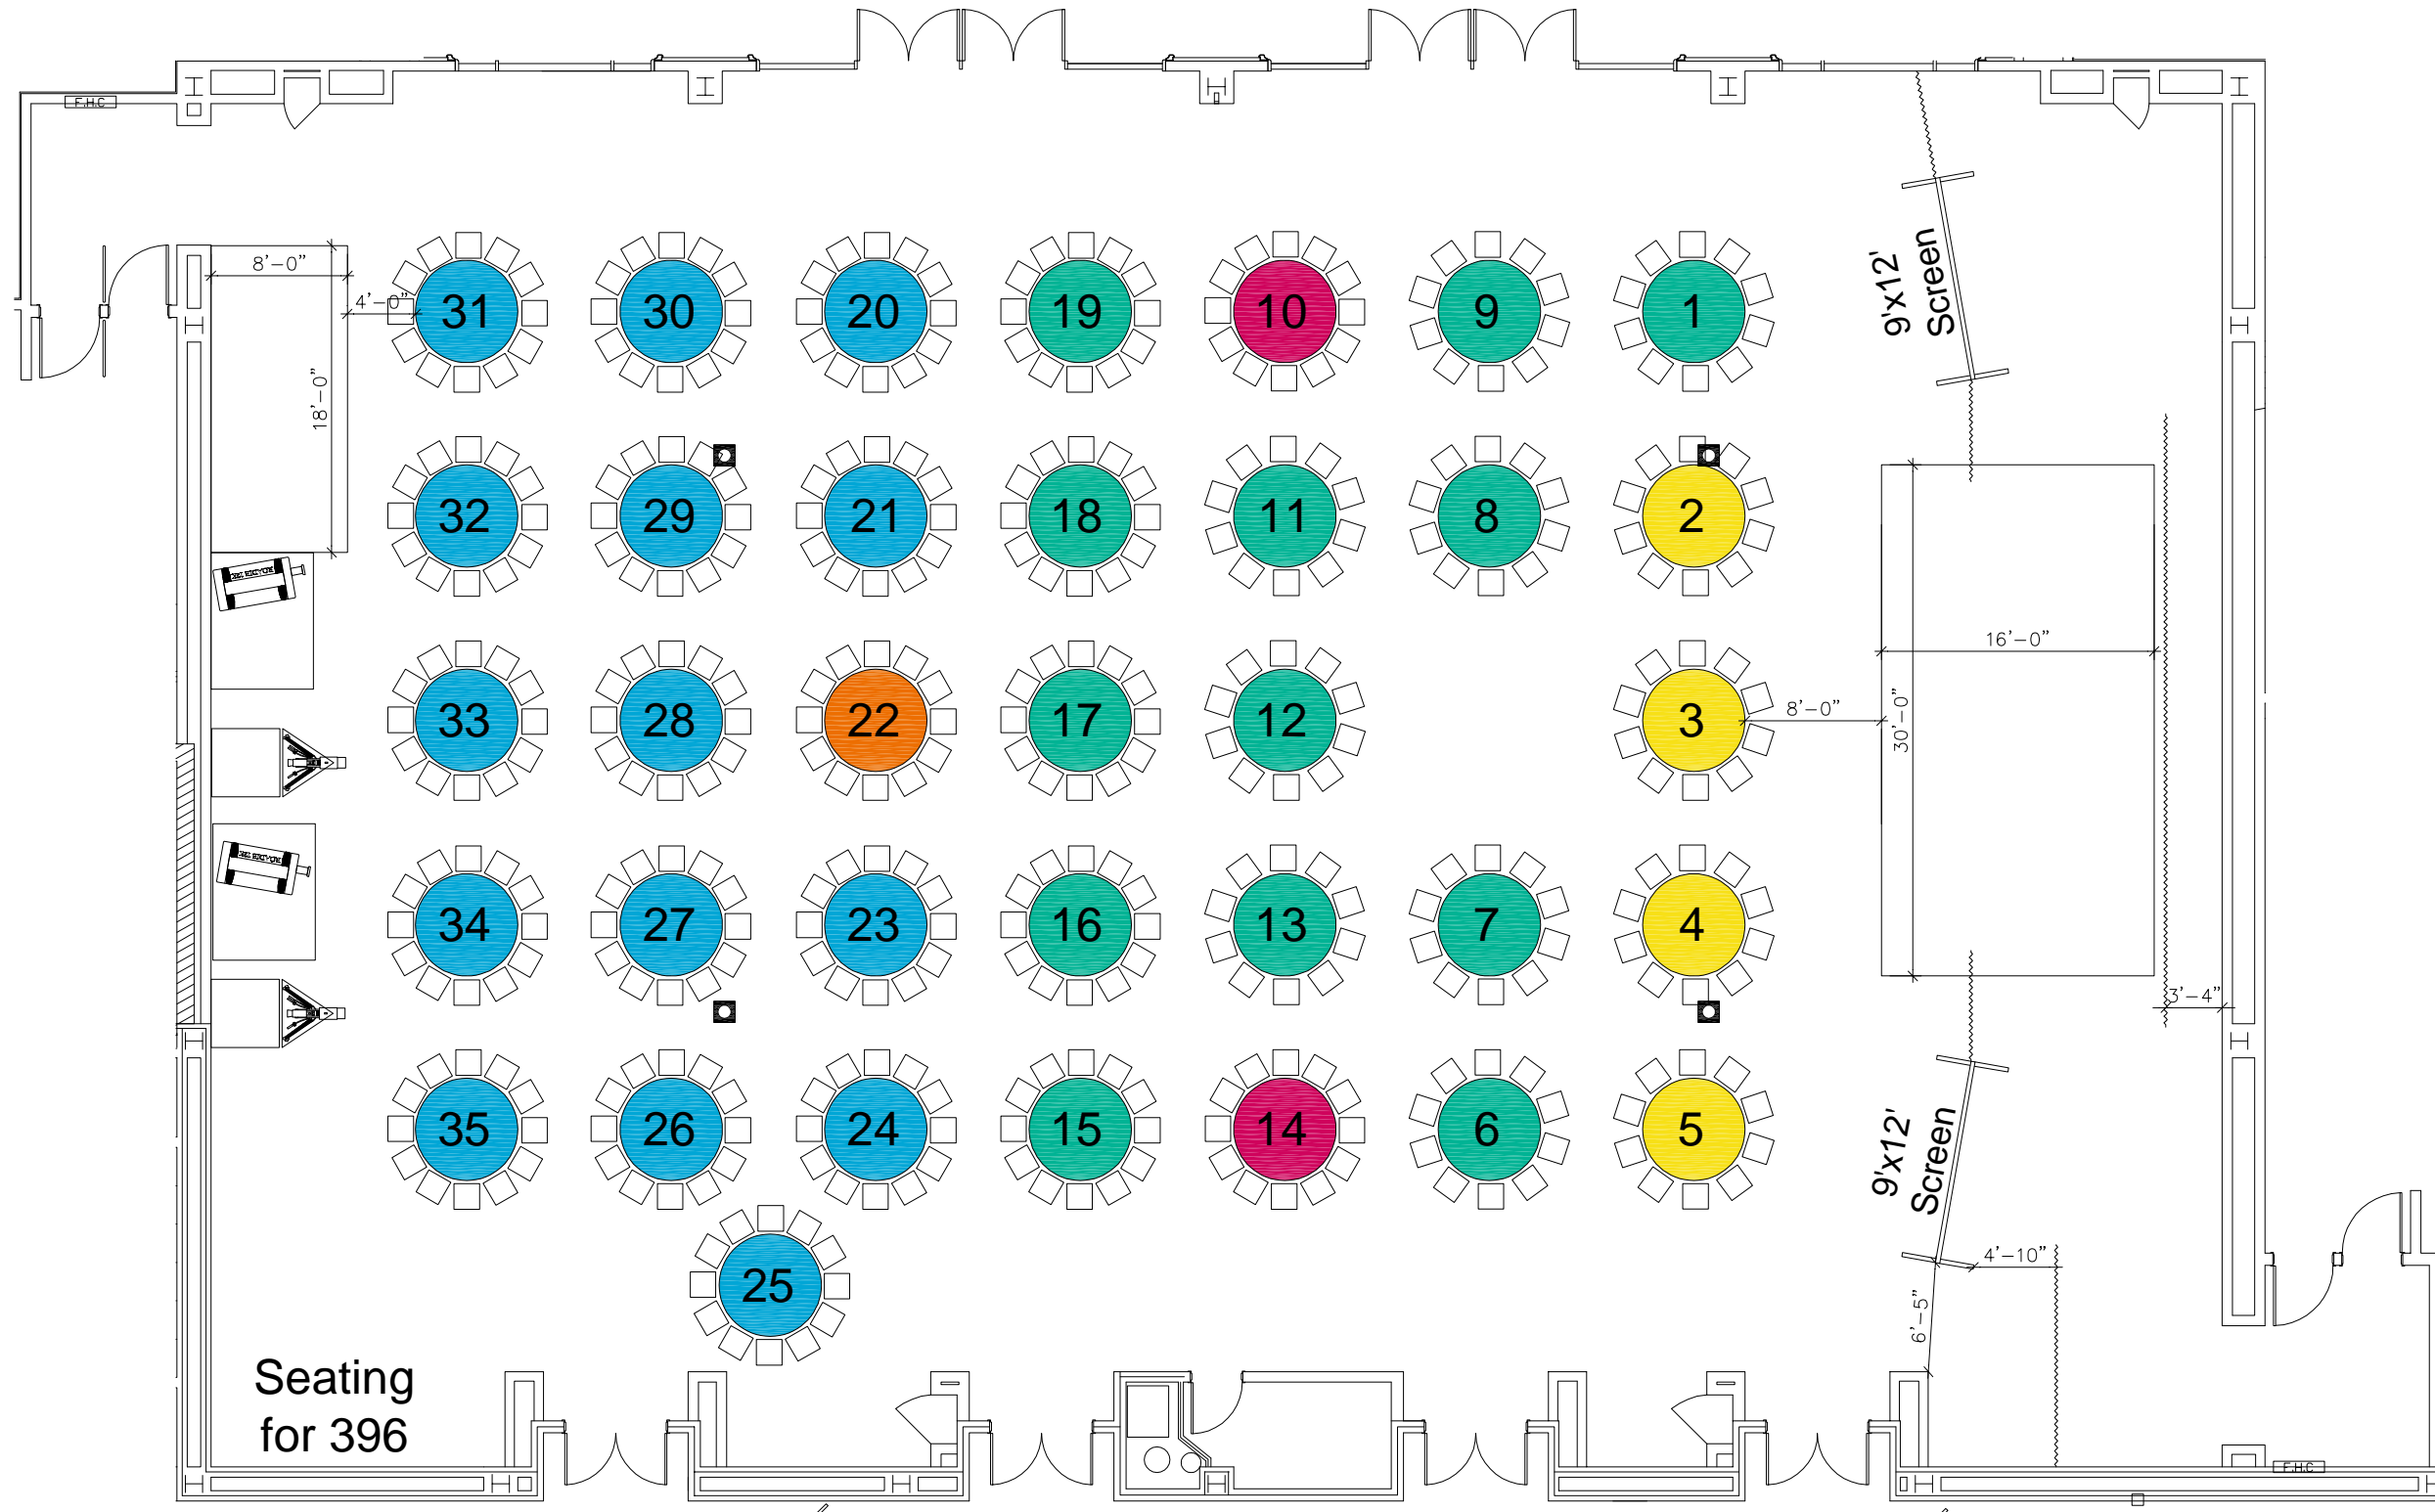

**This floor plan is subject to fire marshal approval.*

Disclaimer
 Every effort has been made to ensure the accuracy of all information contained on this floor plan. However no warranties, either expressed or implied are made with respect to this floor plan. If the location of building columns, utilities or other architectural components of the facility is a consideration in the construction or usage of an exhibit, it is the sole responsibility of the exhibitor to physically inspect the facility to verify all dimensions and locations.